

Ø1/4" X 2 1/4" Flathead Concrete Sleeve Anchors w/ Washers Spaced At 18" O.C.

Concrete Blockout Where Required. (See Detail "A" For Surface Mounted Condition)

Concrete Slab - 1 hr or 2 hr Rating

High Temperature Fiber Blanket Assembly

Fire Barrier To Be Installed With 18 Ga. Galv. Steel Cover (For Hidden Non-Accessible Areas). Or Engineered Expansion Control System (For Public Areas)

Finish Floor

Metal Retainer

"A" Depth @ Install (For Reference Only)

J.O.


Nominal Opening at Installation

Typical Section
Flush Condition

Dimensional Table			
Model (1 hr)	Model (2 hr)	J.O.	Depth "A"
HFG-401	HFG-402	4"	5"
HFG-601	HFG-602	6"	6"
HFG-801	HFG-802	8"	7 3/8"
HFG-1001	HFG-1002	10"	12"
HFG-1201	HFG-1202	12"	10 1/2"
	HFG-1402	14"	12"
	HFG-1602	16"	13 1/2"
	HFG-1802	18"	13"
	HFG-2002	20"	16 1/4"
	HFG-2202	22"	15 3/4"
	HFG-2402	24"	17 1/4"
	HFG-2602	26"	16 1/2"

Key

- Nominal Opening - 4"
- HFG-401
- HFG-402
- Hourly Rating 1hr or 2hr
- Horizontal FlameGuard II

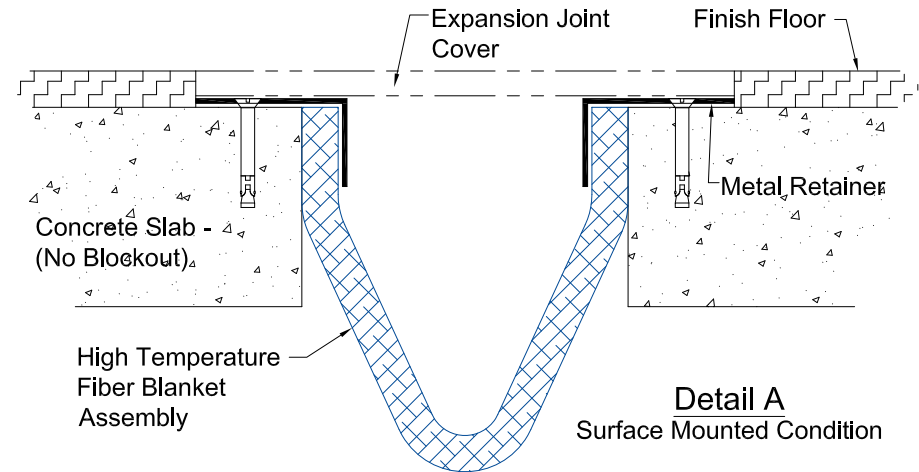

Detail A
Surface Mounted Condition

PROJECT NAME: -

PROJECT LOCATION: -

DRAWING DESCRIPTION:

Wabo®FlameGuard II

DATE: 09/15/17

MODEL: HFG



Watson Bowman Acme Corp.
95 Pineview Drive Amherst, NY 14228
phone: (716) 691-7566 fax: (716) 691-9239
www.wbacorp.com




Information provided herein, including but not limited to, any drawing, design, photograph, graphic, or statement(s) ("Materials") are proprietary and the property of Watson Bowman Acme Corporation ("Company"). Reproduction, translation, or reduction to any electronic medium or machine readable form, in whole or part, is strictly prohibited, except for the express purpose for which it has been furnished, without prior written consent of Company. All Materials contained herein are provided by Company for information purposes only. Company reserves the right to amend or withdraw any information contained in the Materials without notice. All technical or other advice by Company, whether verbal or written, concerning products, or the use of products in specific situations ("Advice") is given by Company and is used at the Users own risk.

REVISION NO:
1

SHEET NO:
1

DRAWING NO:
S 10003

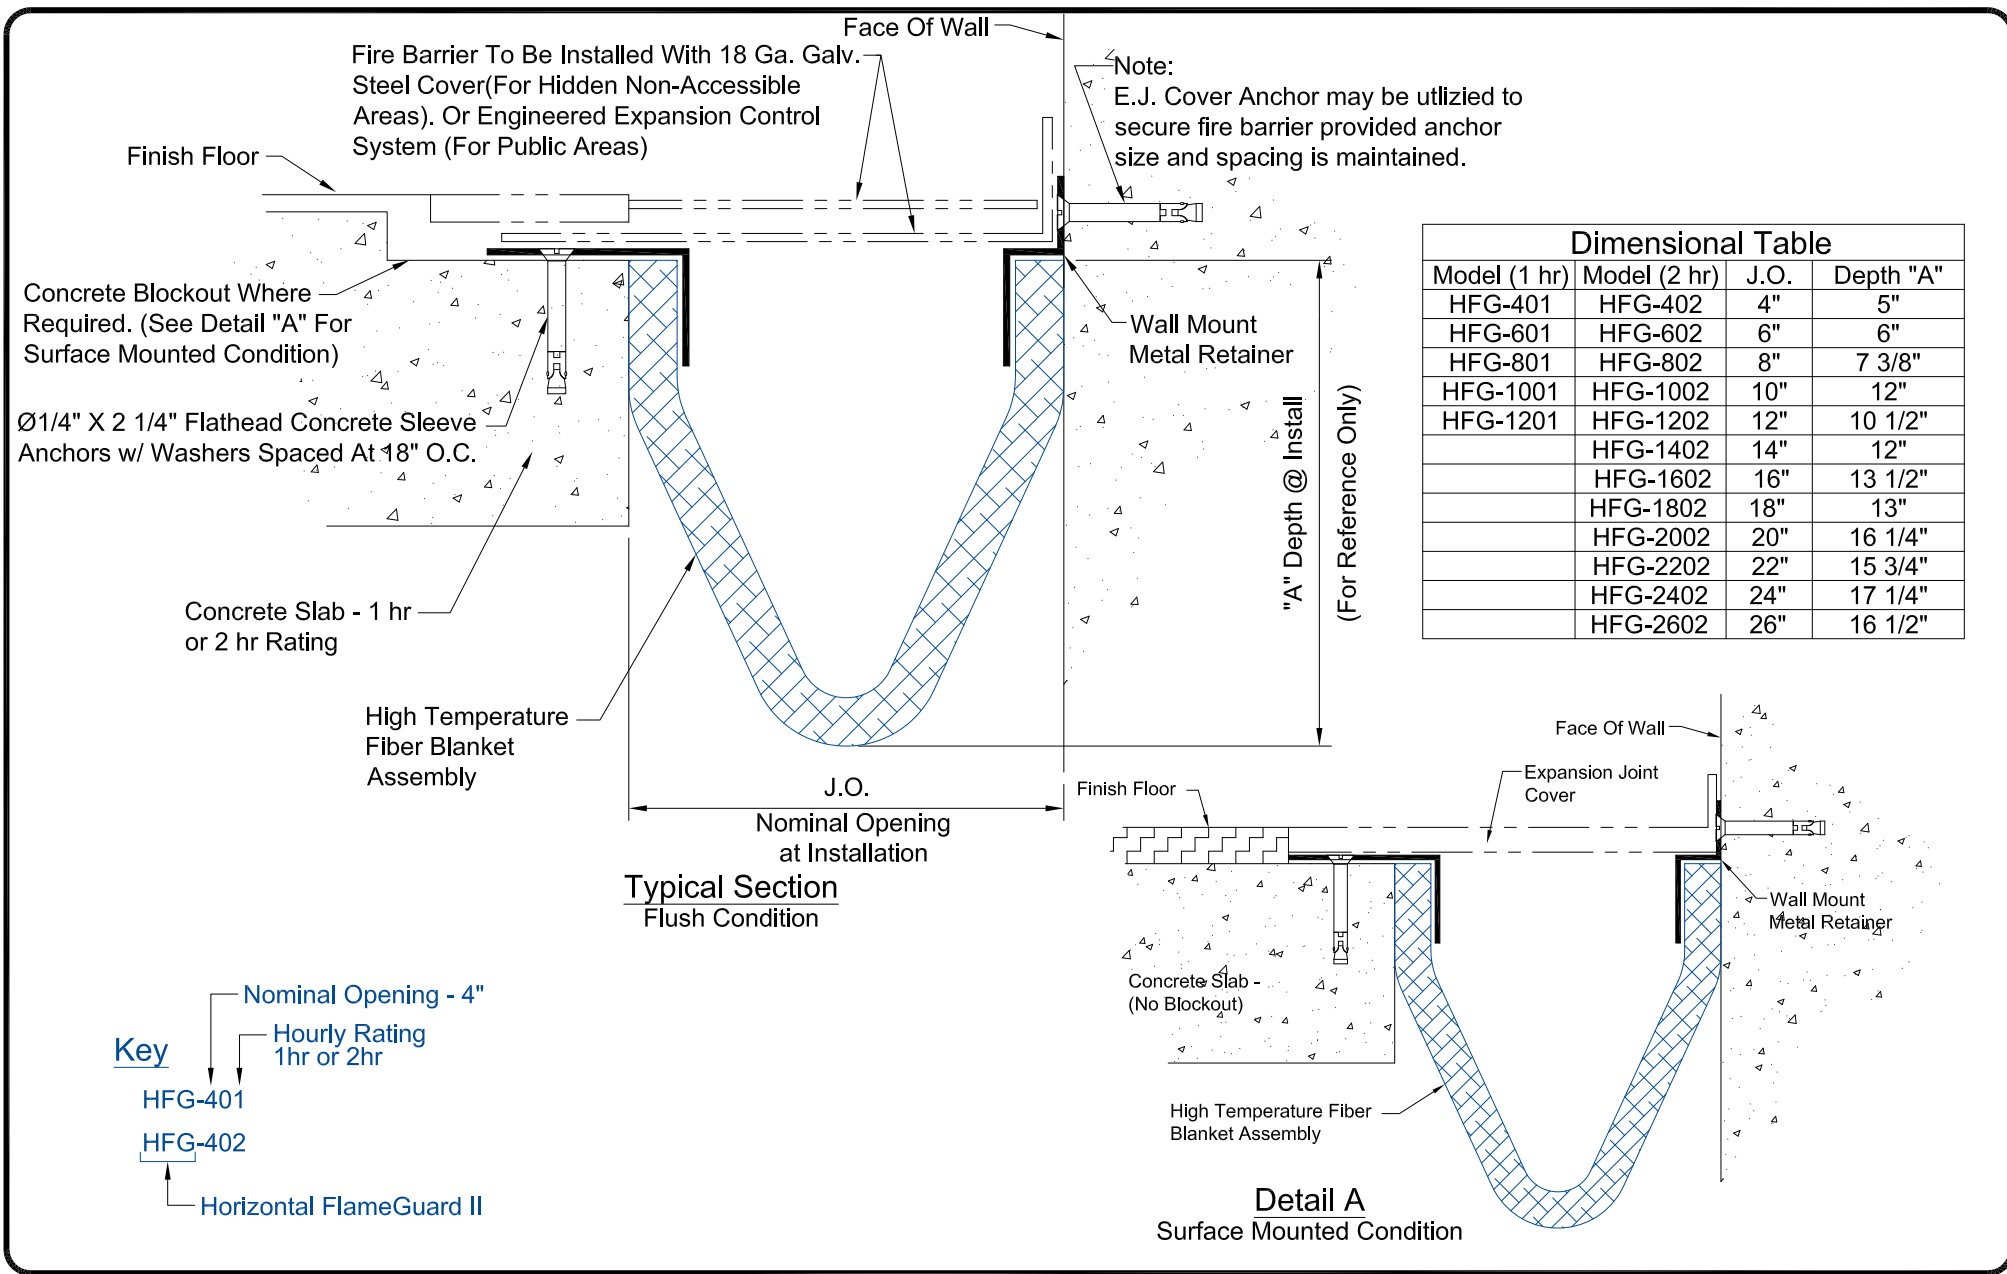

Model (1 hr)	Model (2 hr)	J.O.	Depth "A"
HFG-401	HFG-402	4"	5"
HFG-601	HFG-602	6"	6"
HFG-801	HFG-802	8"	7 3/8"
HFG-1001	HFG-1002	10"	12"
HFG-1201	HFG-1202	12"	10 1/2"
	HFG-1402	14"	12"
	HFG-1602	16"	13 1/2"
	HFG-1802	18"	13"
	HFG-2002	20"	16 1/4"
	HFG-2202	22"	15 3/4"
	HFG-2402	24"	17 1/4"
	HFG-2602	26"	16 1/2"

Key

Nominal Opening - 4"

Hourly Rating 1hr or 2hr

HFG-401

HFG-402

Horizontal FlameGuard II

PROJECT NAME: -

PROJECT LOCATION: -

DRAWING DESCRIPTION:

Wabo®FlameGuard II

DATE: 09/15/17 MODEL: HFG



Watson Bowman Acme Corp.
 95 Pineview Drive Amherst, NY 14228
 phone: (716) 691-7566 fax: (716) 691-9239
 www.wbacorp.com



Information provided herein, including but not limited to, any drawing, design, photograph, graphic, or statement(s) ("Materials") are proprietary and the property of Watson Bowman Acme Corporation ("Company"). Reproduction, translation, or reduction to any electronic medium or machine readable form, in whole or part, is strictly prohibited, except for the express purpose for which it has been furnished, without prior written consent of Company. All Materials contained herein are provided by Company for information purposes only. Company reserves the right to amend or withdraw any information contained in the Materials without notice. All technical or other advice by Company, whether verbal or written, concerning products, or the use of products in specific situations ("Advice") is given by Company and is used at the Users own risk.

REVISION NO: 1

SHEET NO: 2

DRAWING NO: S 10003