


.060" Th. Fabric Reinforced  
Neoprene Moisture Barrier

Expansion Joint System Not  
Shown For Clarity

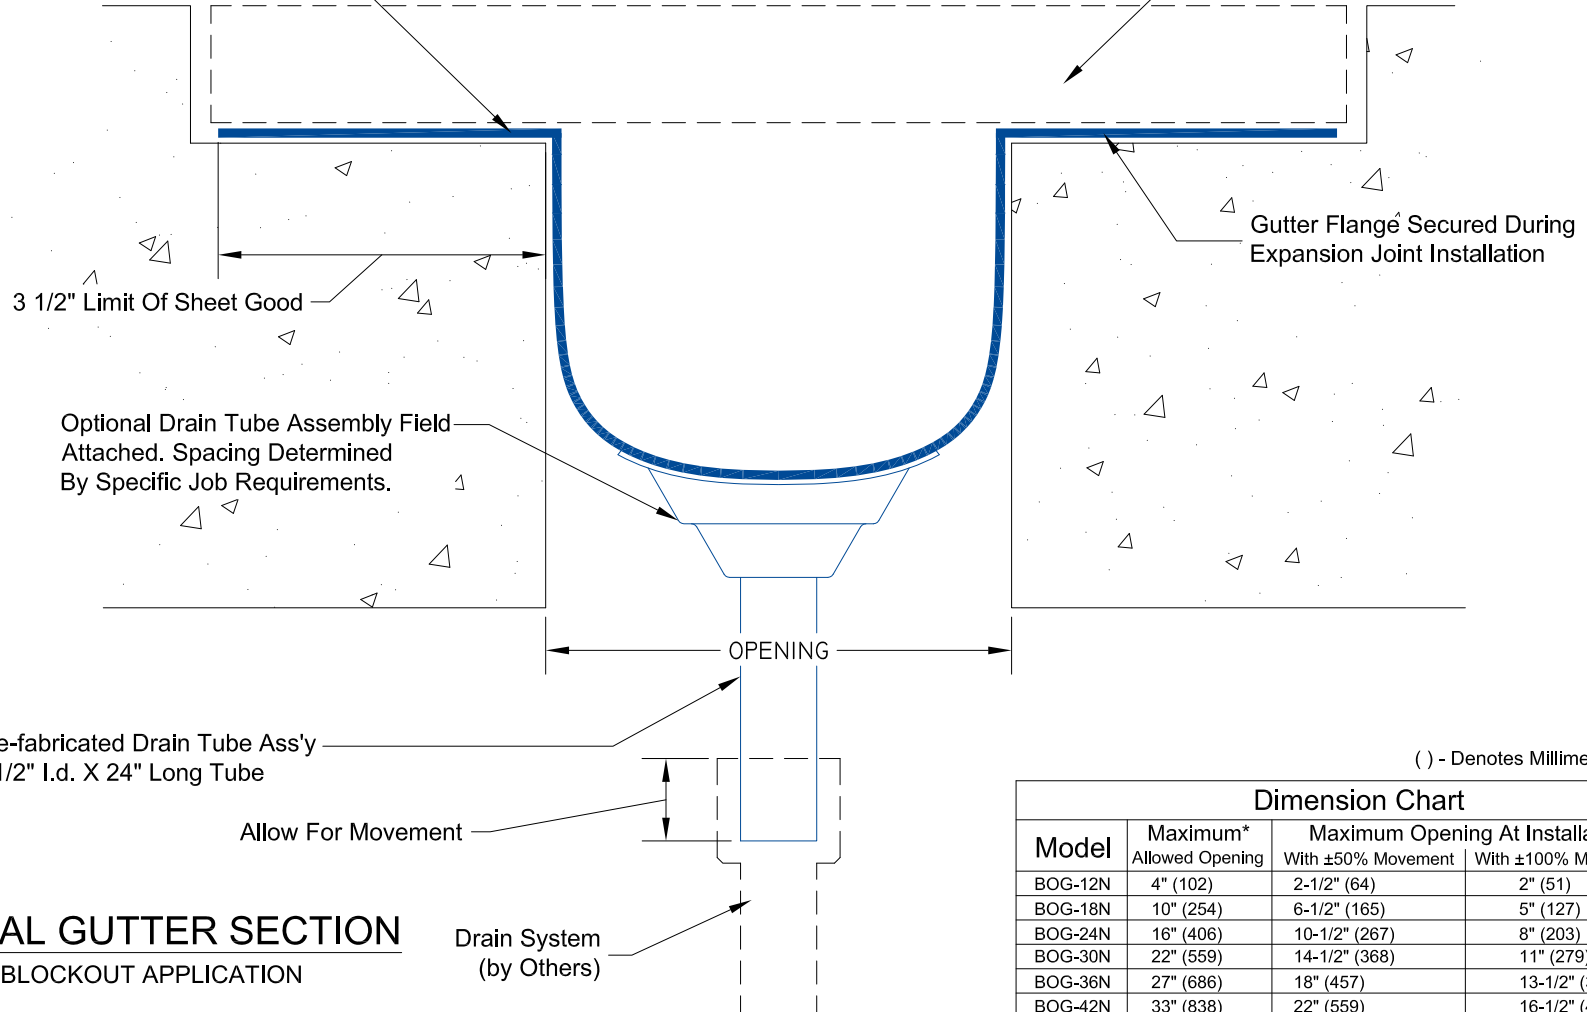

( ) - Denotes Millimeters

**TYPICAL GUTTER SECTION**  
BLOCKOUT APPLICATION

**Dimension Chart**

Model	Maximum* Allowed Opening	Maximum Opening At Installation	
		With ±50% Movement	With ±100% Movement
BOG-12N	4" (102)	2-1/2" (64)	2" (51)
BOG-18N	10" (254)	6-1/2" (165)	5" (127)
BOG-24N	16" (406)	10-1/2" (267)	8" (203)
BOG-30N	22" (559)	14-1/2" (368)	11" (279)
BOG-36N	27" (686)	18" (457)	13-1/2" (343)
BOG-42N	33" (838)	22" (559)	16-1/2" (419)
BOG-48N	40" (1016)	26-1/2" (673)	20" (508)

\* Values Are After Movement Occurs.

PROJECT NAME: -

PROJECT LOCATION: -

DRAWING DESCRIPTION:  
**Wabo®GutterFlex**

DATE: 12/15/06 MODEL: BOG



Watson Bowman Acme Corp.  
95 Pineview Drive Amherst, NY 14228  
phone: (716) 691-7566 fax: (716) 691-9239  
www.wbacorp.com



Information provided herein, including but not limited to, any drawing, design, photograph, graphic, or statement(s) ("Materials") are proprietary and the property of Watson Bowman Acme Corporation ("Company"). Reproduction, translation, or reduction to any electronic medium or machine readable form, in whole or part, is strictly prohibited, except for the express purpose for which it has been furnished, without prior written consent of Company. All Materials contained herein are provided by Company for information purposes only. Company reserves the right to amend or withdraw any information contained in the Materials without notice. All technical or other advice by Company, whether verbal or written, concerning products, or the use of products in specific situations ("Advice") is given by Company and is used at the Users own risk.

REVISION NO: -

SHEET NO: 1

DRAWING NO: C-21452